


NOTICE TO CONTRACTOR

The existence and location of any underground utility pipes or structures shown on these plans are obtained by a search of the available records to the best of our knowledge, there are no existing utilities except as shown on these plans. The contractor is required to take due precautionary measures to protect the utility lines shown and any other lines not of record or not shown on these plans.

GENERAL NOTES

- The private engineer signing these plans is responsible for assuring the accuracy and acceptability of the work hereon. In the event of discrepancies arising during construction, the private engineer shall be responsible for determining an acceptable solution and revising the plans for approval by the city.
- It shall be the responsibility of the contractor to clear the right of way in accordance with the provisions of law as it affects each utility including irrigation lines and appurtenances and at no cost to the city.
- Construction shall be in accordance with the City of Riverside, Department of Public Works, Standard Drawings, and the Standard Specifications for Public Works Construction, 1970 Edition.
- Location of laterals to be determined in the field at the discretion of the owner. Avoid conflict with proposed and/or existing facilities.
- Contractor is to verify existing sewer location and elevation prior to construction.
- The sewer contractor shall adjust manholes to final grade after paving is completed.
- A plug shall be installed and remain in place where the new sewer connects with the existing sewer until the new sewer is accepted by the city.

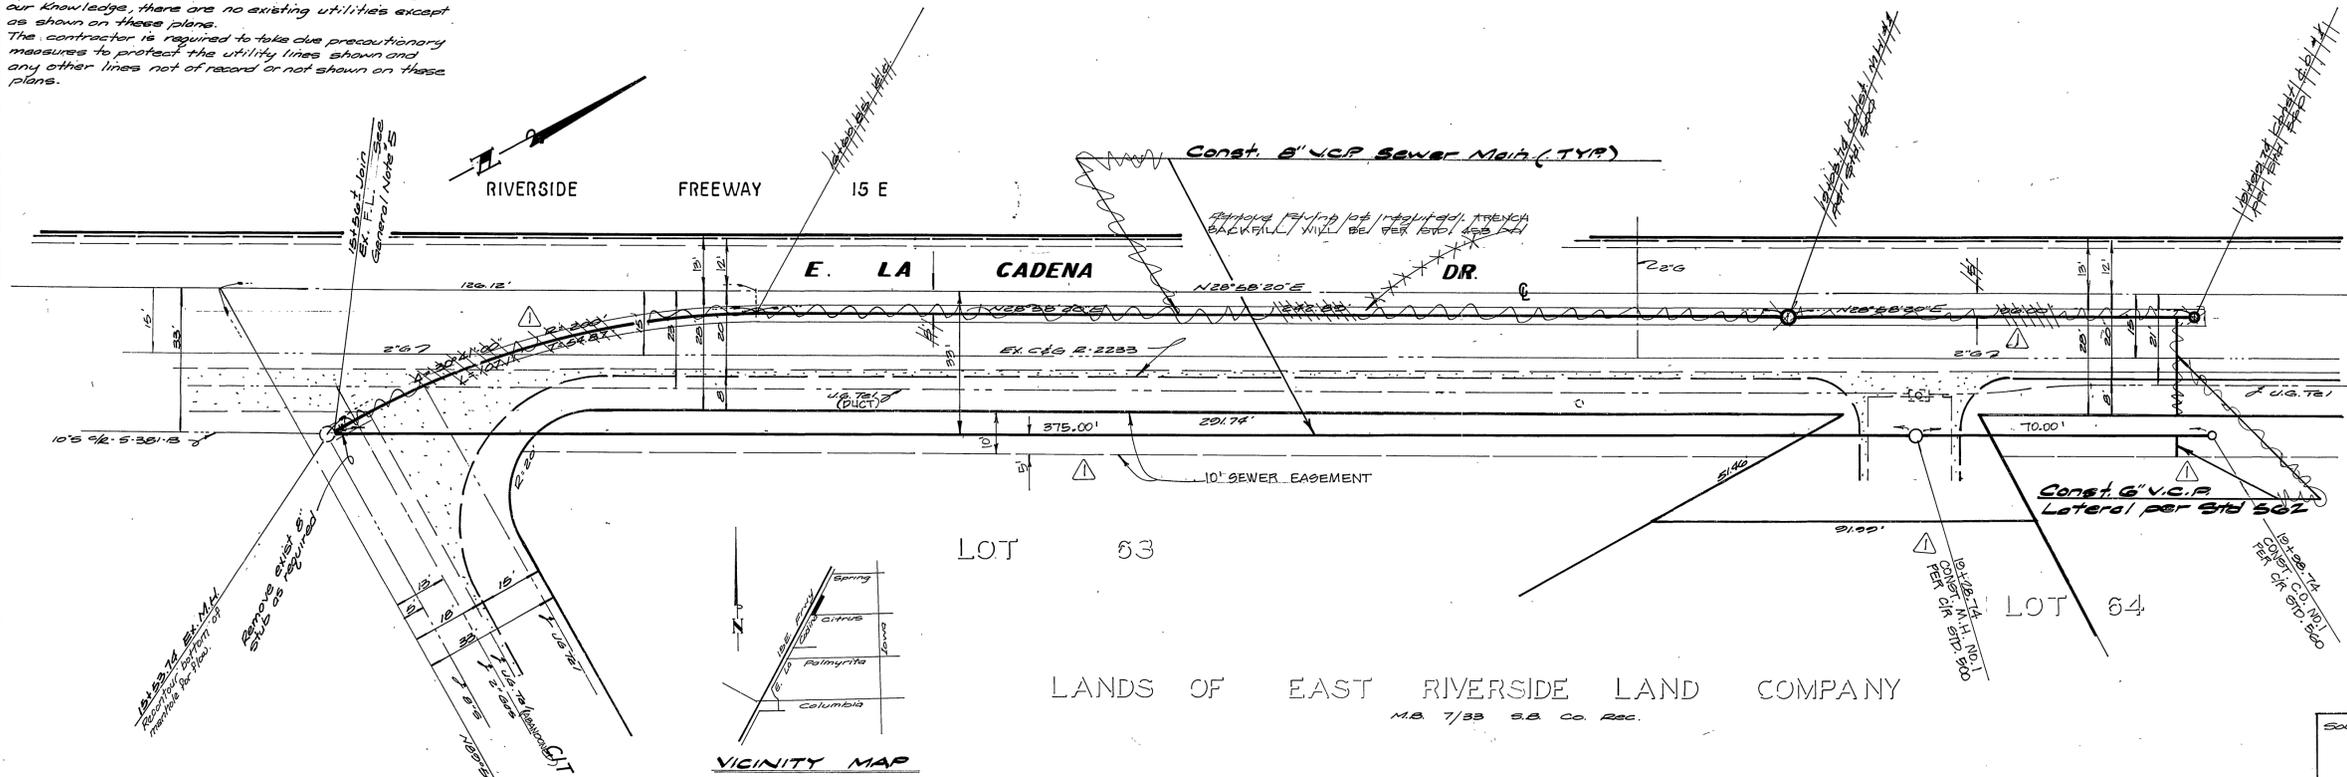

LANDS OF EAST RIVERSIDE LAND COMPANY

M.B. 7/33 S.B. Co. Rec.

BENCH MARK
State Highway brass disc at the E. of Columbia and E. La Cadena Dr. Stamped J.T.H. Elevation 872.008

ALBERT A. VEST ASSOCIATES
CIVIL ENGINEERS
RIVERSIDE, CALIFORNIA
APPROVED BY: *Albert A. Vest* DATE: 12-18-81
P.L. No. 9876
W.D. 81-245 FOR JOHNSON TRACTOR CO. FEB. 1958

REVISED LOCATION OF PROPOSED SEWER (DUE TO CONFLICT WITH TELEPHONE DUCT IN E. LA CADENA DR.)
DESIGNED BY: *W.D.* DR. IN CHARGE: *W.D.*
CHECKED BY: *W.D.*

CITY OF RIVERSIDE CALIFORNIA
DEPARTMENT OF PUBLIC WORKS
APPROVED BY: *William D. Hansen*
DATE: March 26, 1982

SEWER PLAN & PROFILE
E. LA CADENA DR.
CITRUS AVE. N.W. 44e'
R-23-801

INDEXED - FEED 4-22-82
DRAWING NUMBER: **S-1294**
SHEET 1 OF 1
81-245-B

Southern California Gas Co. Pacific Telephone Co.
OR McHouwen 12/21/81 *J. J. Almaraz* 12/21/81